



1 New Level 1 Office
1/8" = 1'-0"

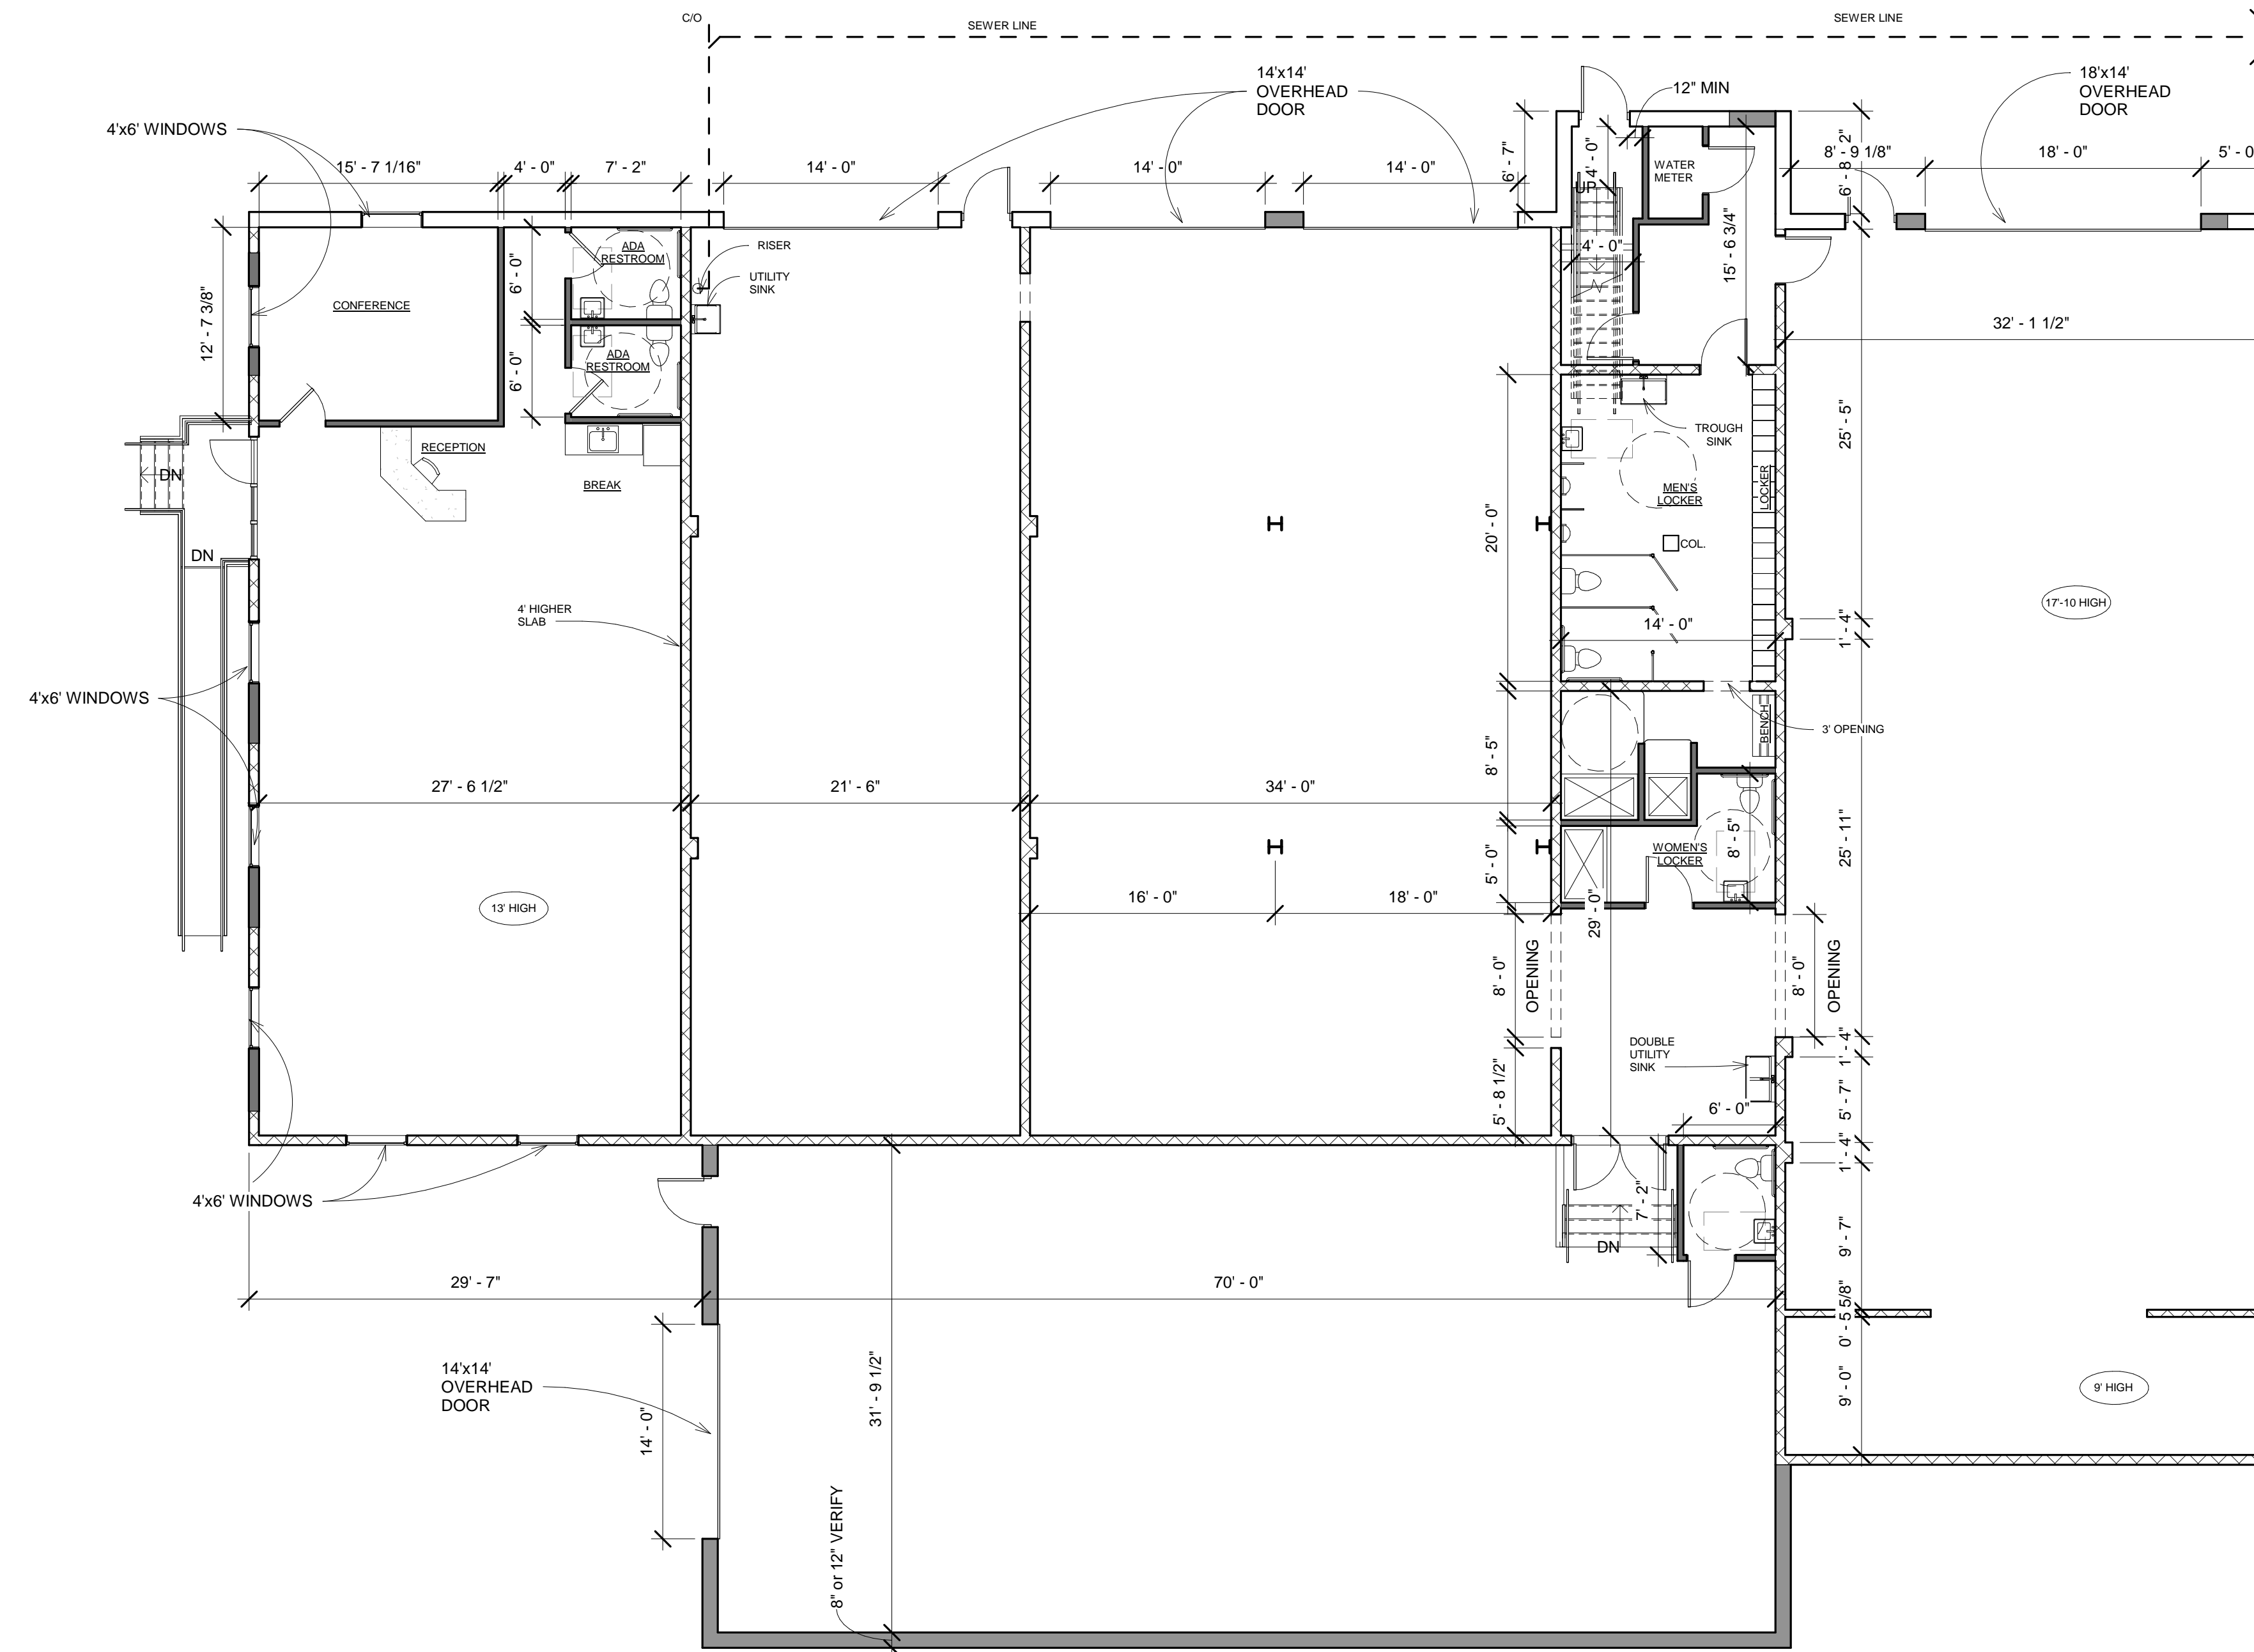

2 New Level 1 Warehouse
1/8" = 1'-0"

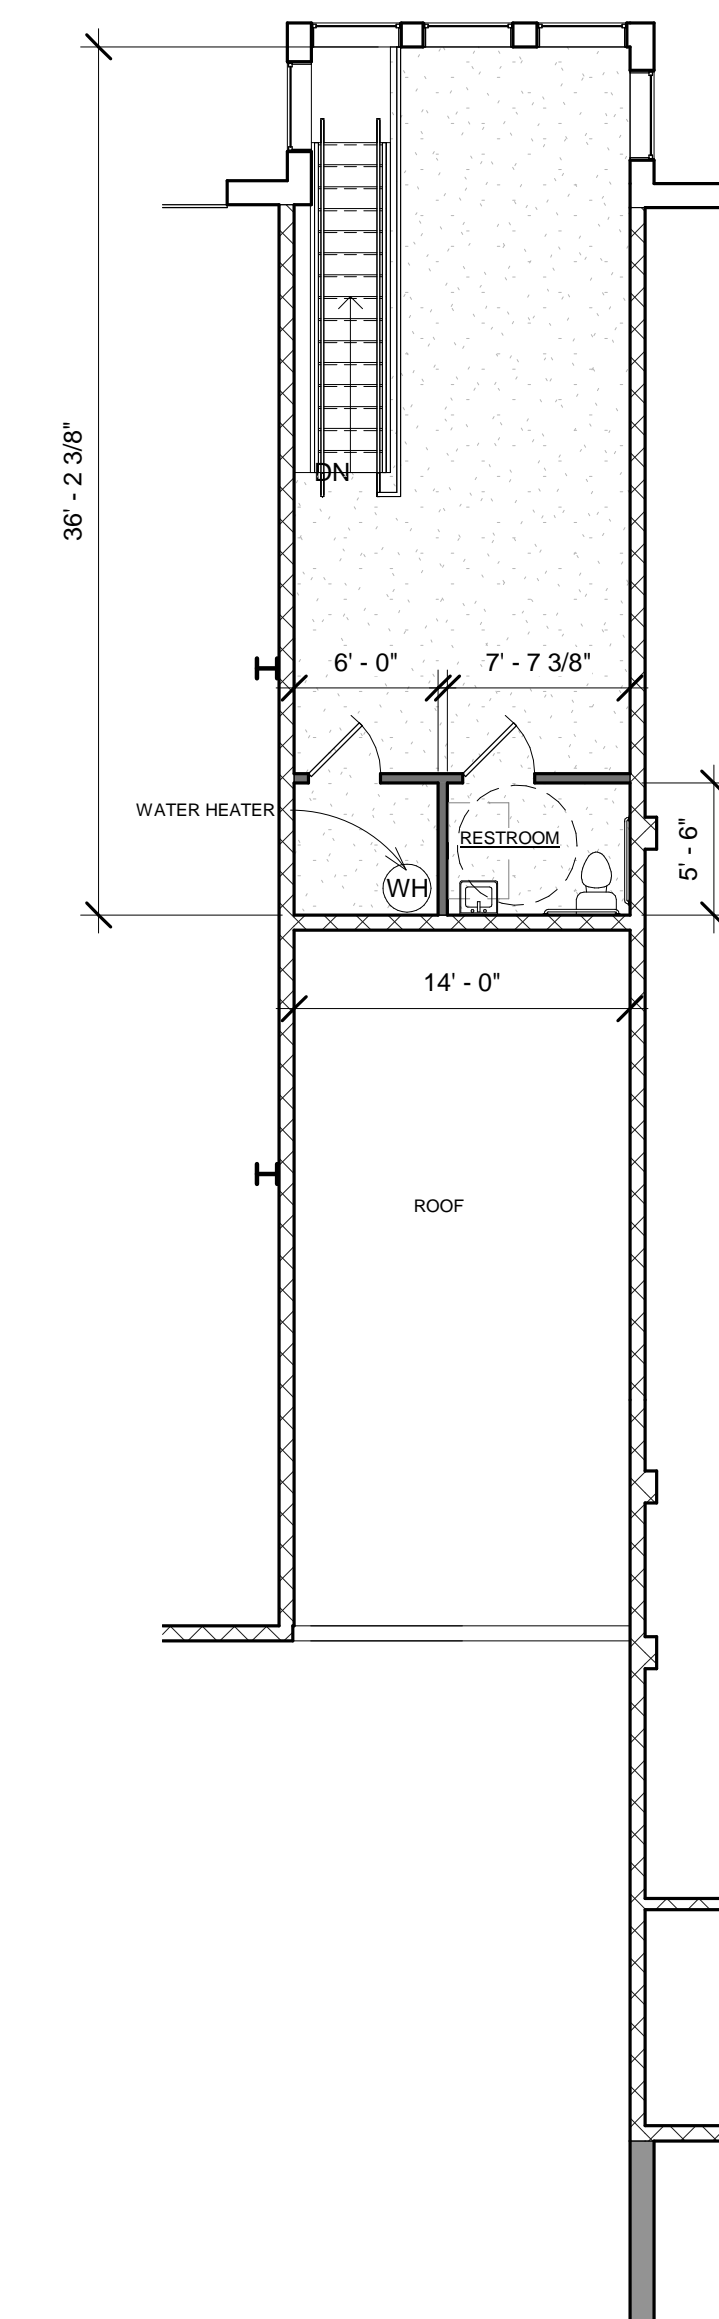

3 New Level 2
1/8" = 1'-0"

No.	Description	Date