


1500 Sulgrave Ave
 First Level
 1/8" Scale
 MFL
 SHEET 1 OF 2
 7/12/88

6/13/88 M.P.L.

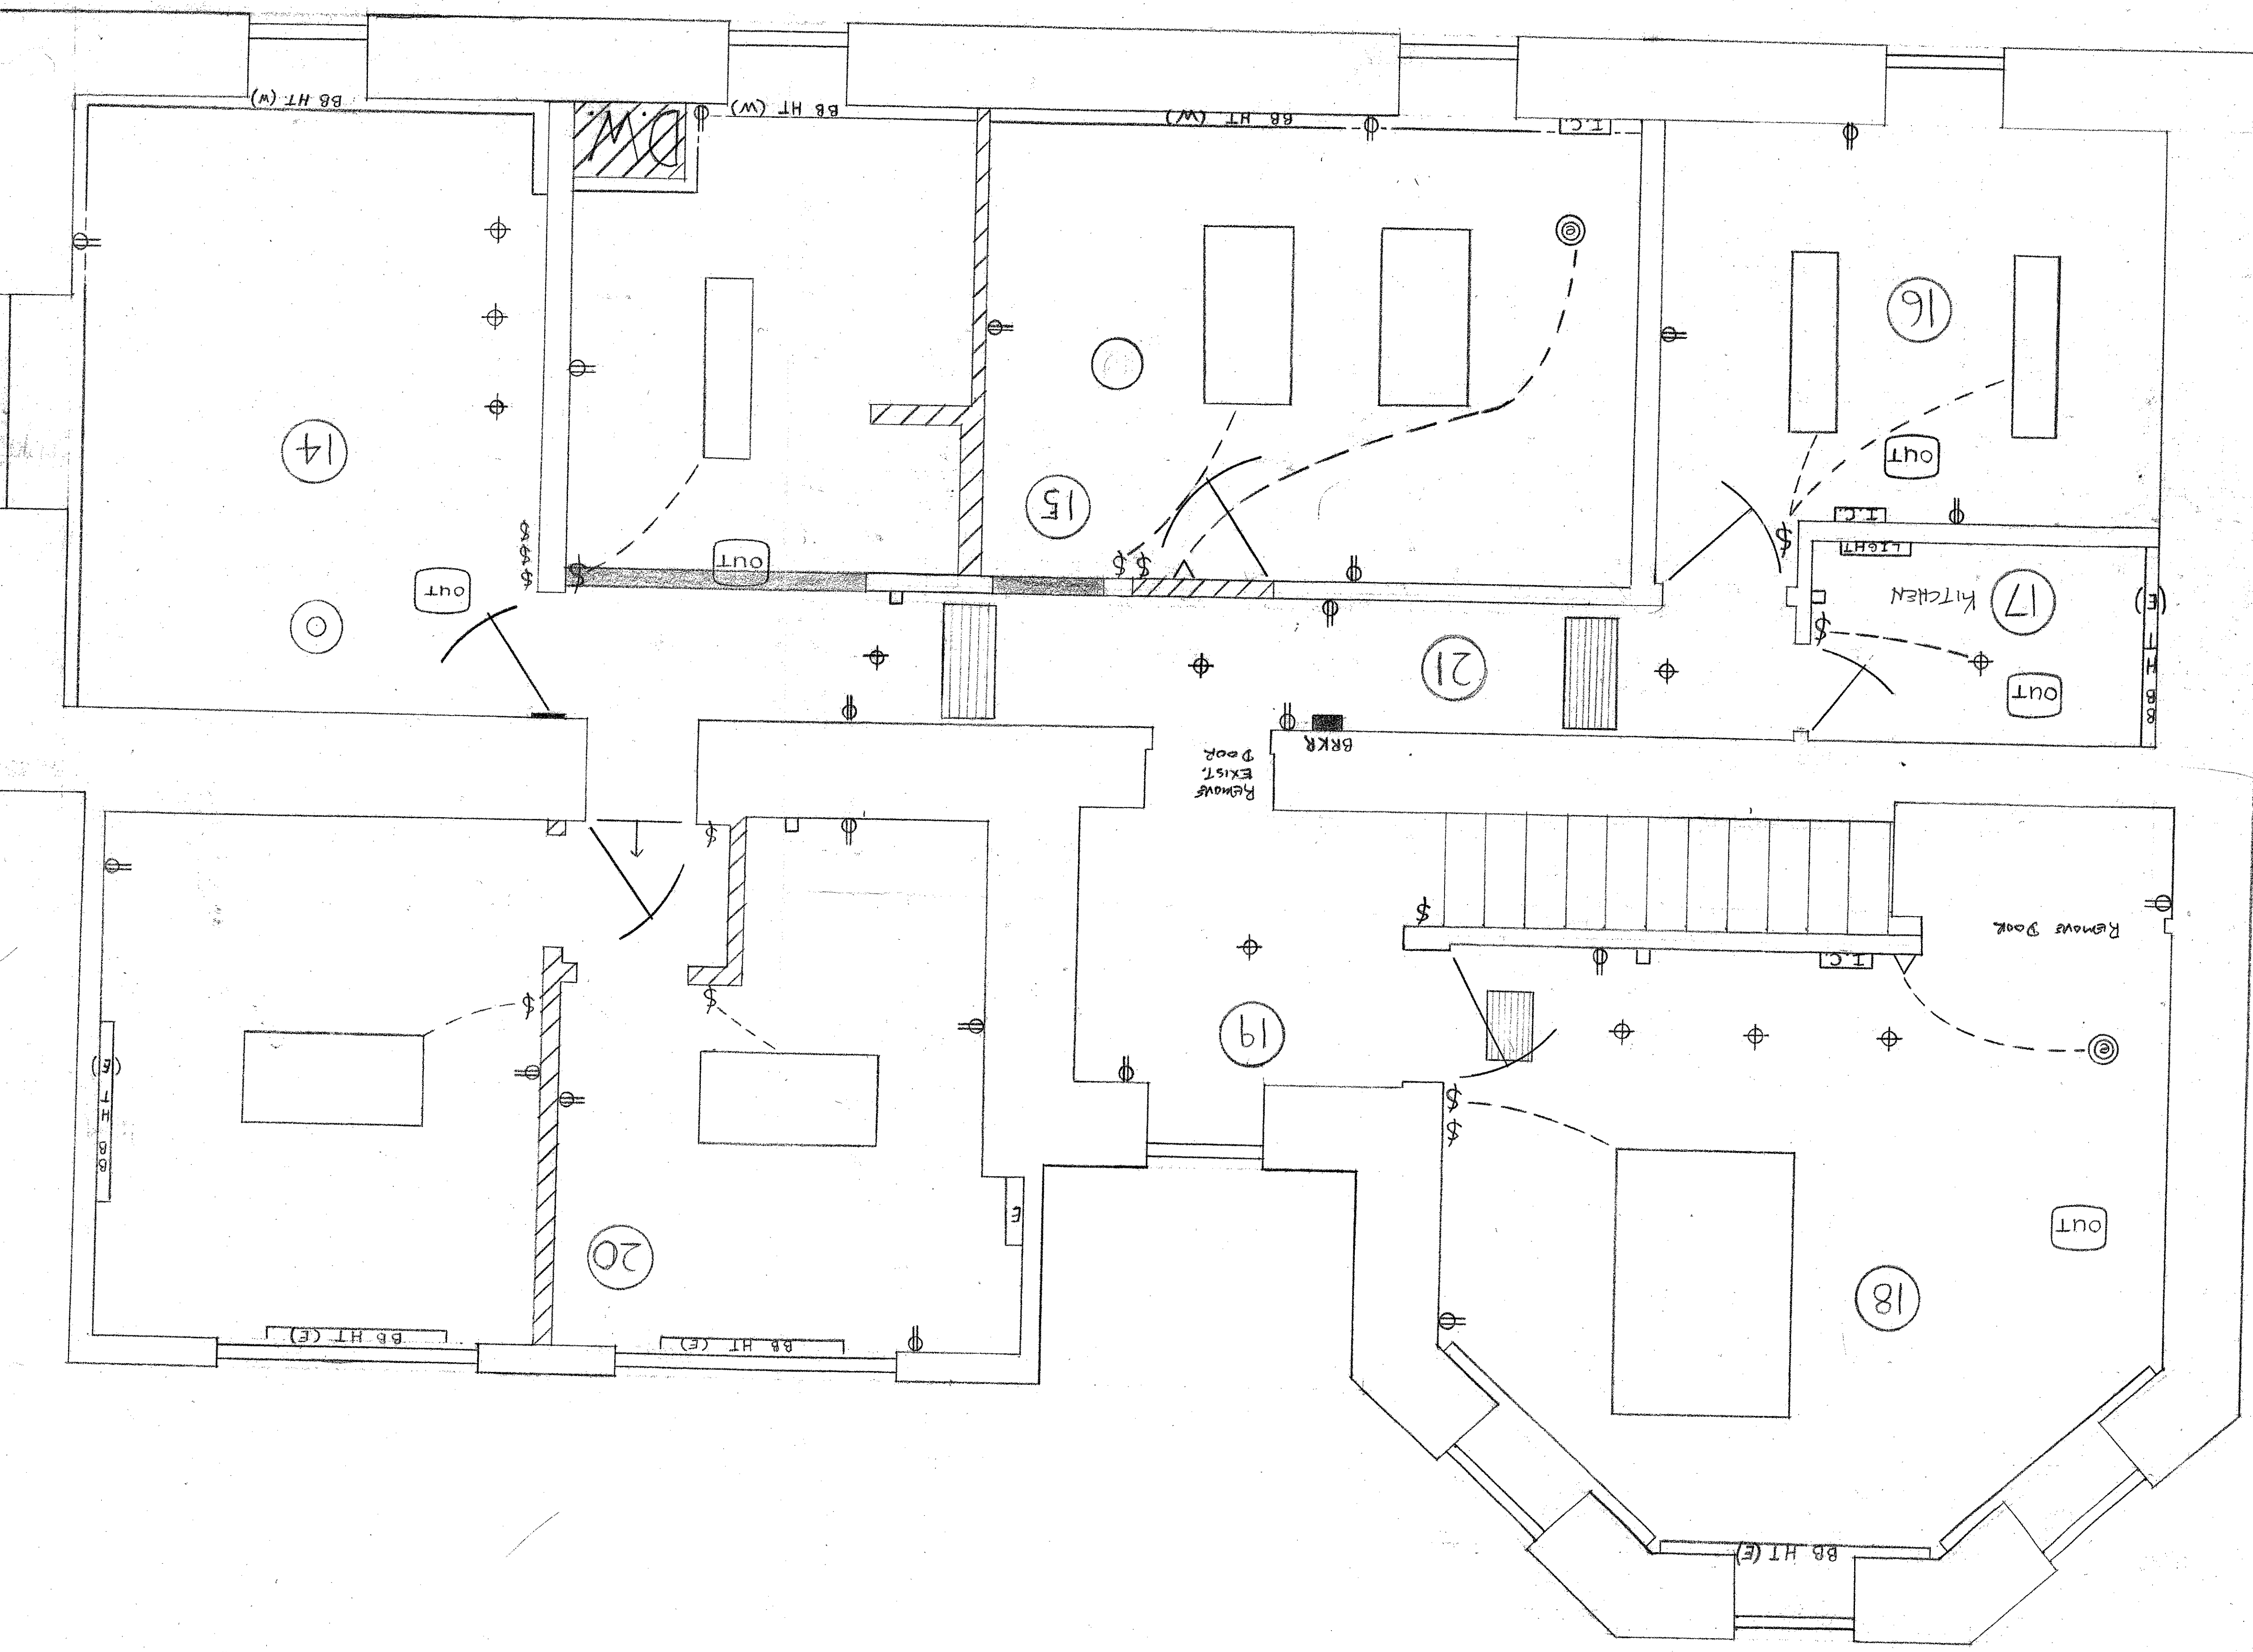

Legend

--- WALL TO BE REMOVED

==== NEW PARTITION

--- ALL MECH. & ELEC. SYMBOLS IS EXISTING

1500 Sulgrave Ave
 Second Level
 1/4" Scale
 SHEET 2 OF 2
 7/10/88
 M.P.L.