


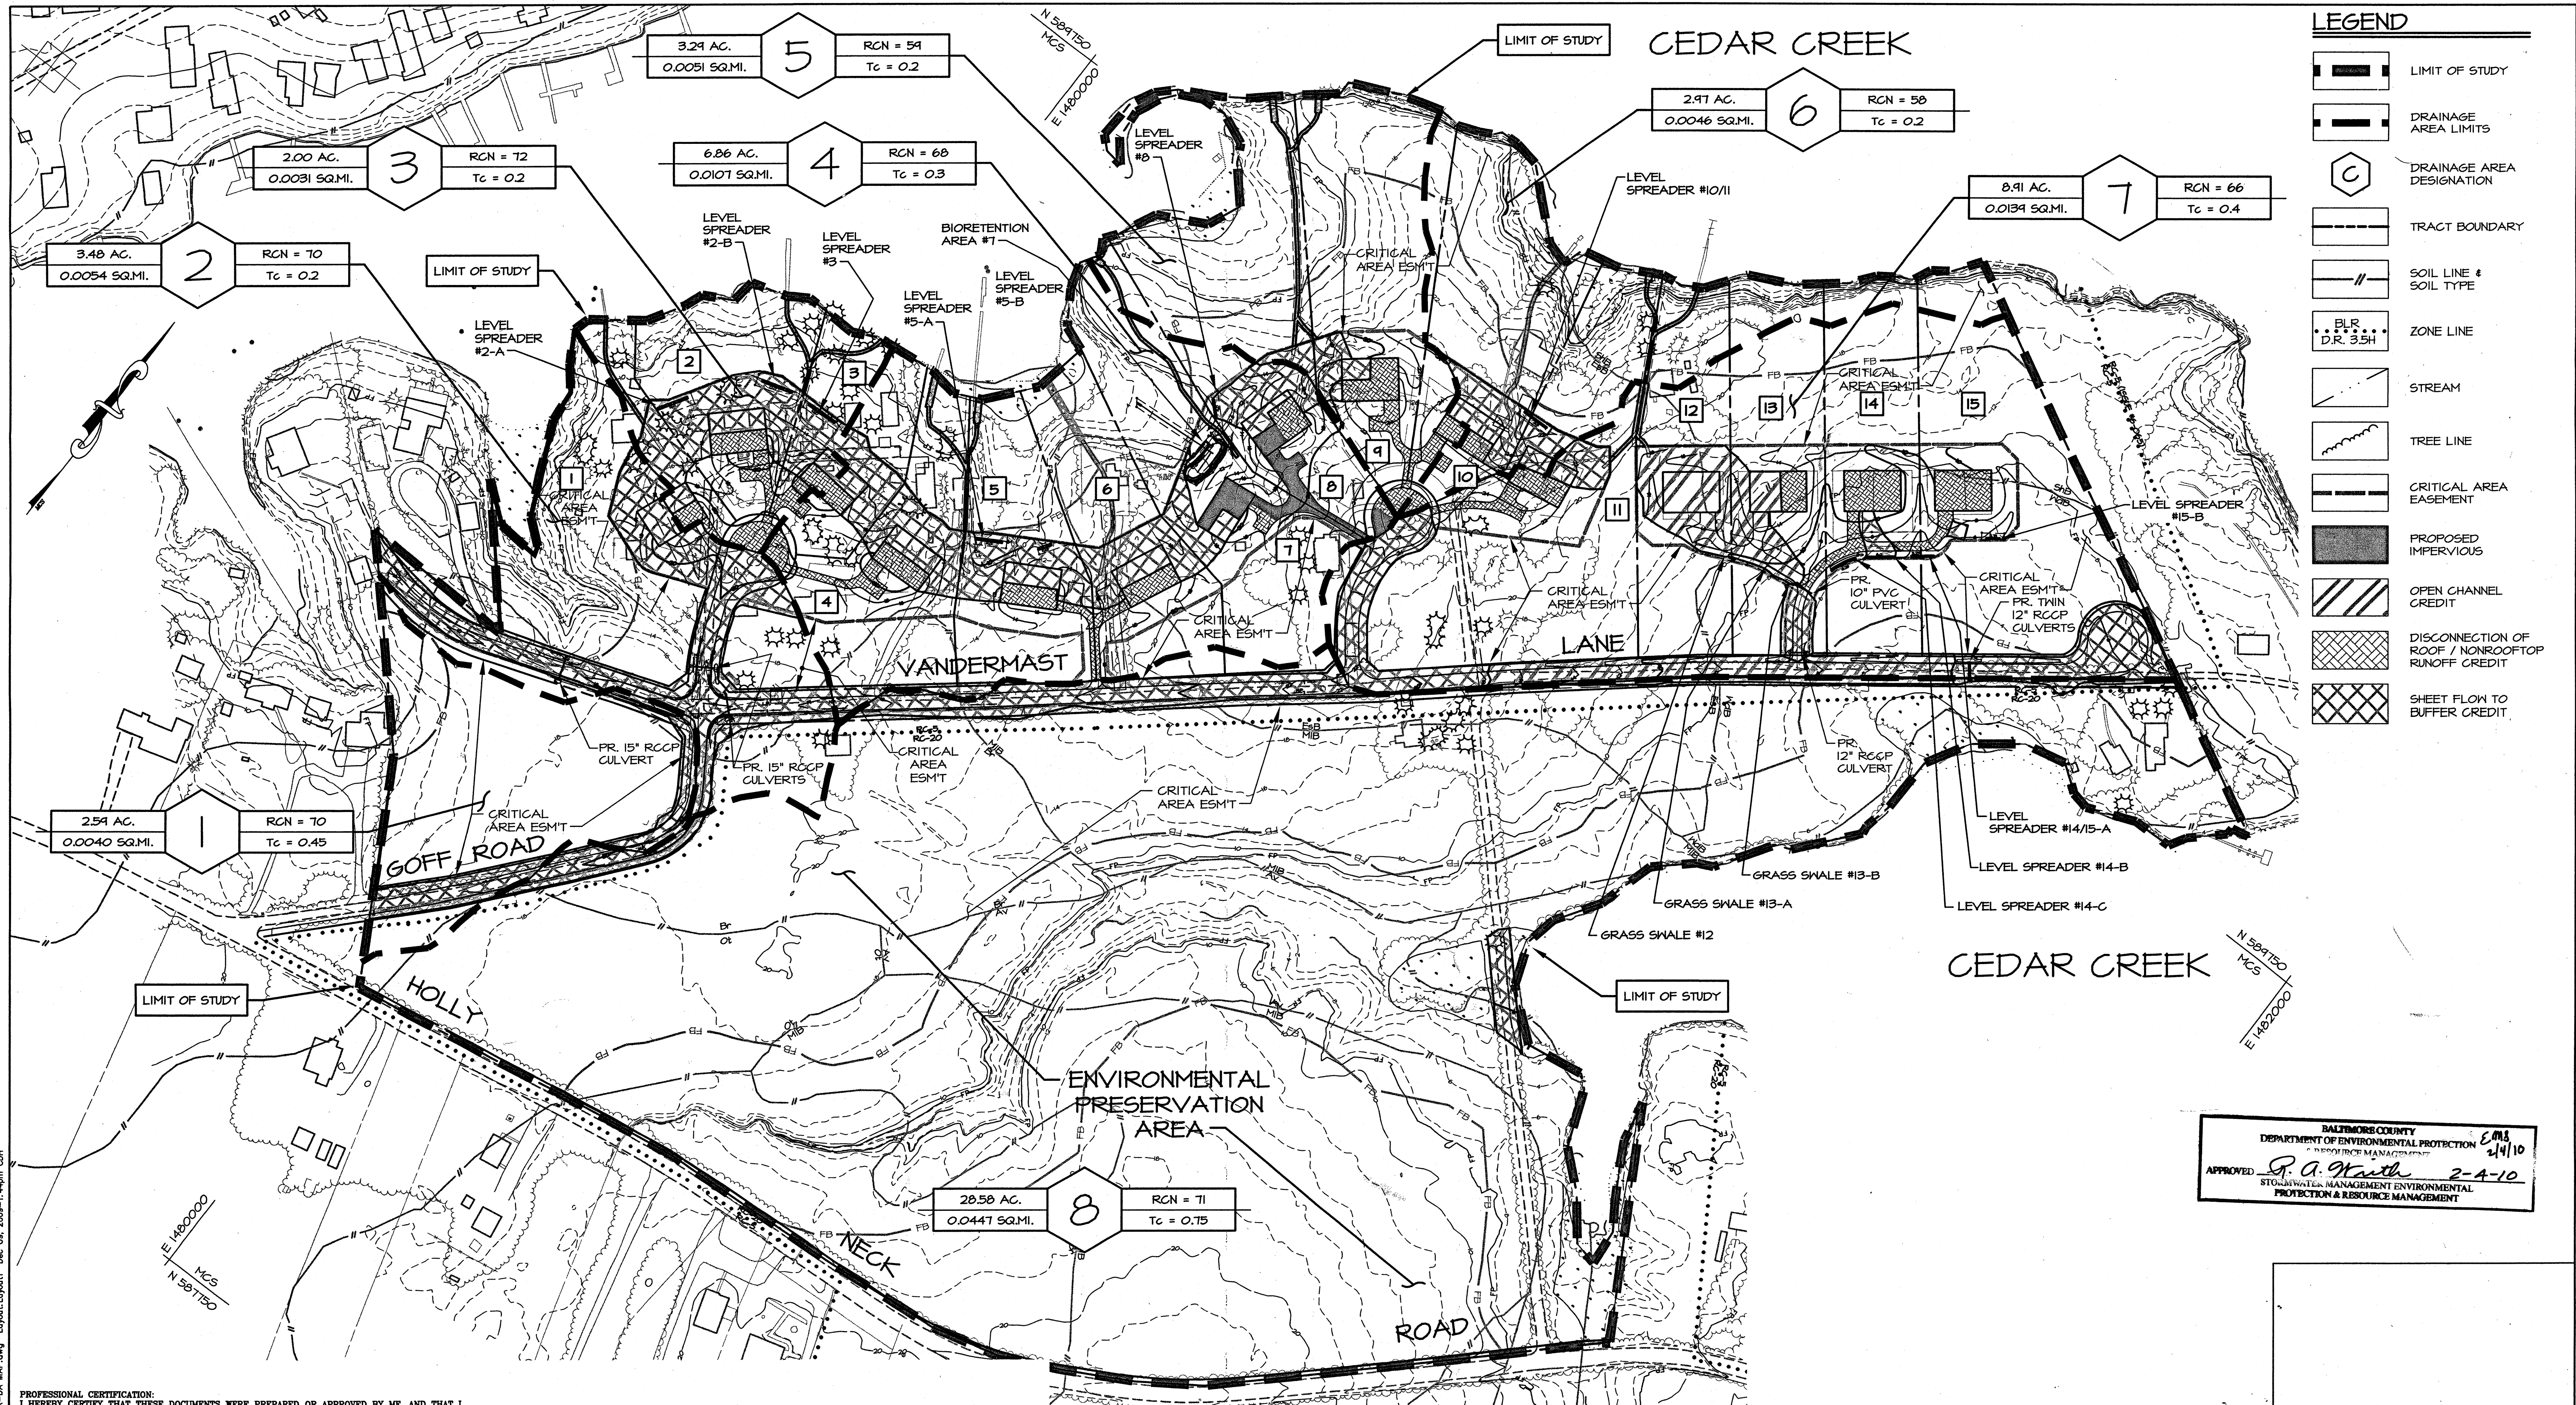

PROFESSIONAL CERTIFICATION:
I HEREBY CERTIFY THAT THESE DOCUMENTS WERE PREPARED OR APPROVED BY ME, AND THAT I
AM A DULY LICENSED PROFESSIONAL ENGINEER UNDER THE LAWS OF THE STATE OF MARYLAND,
LICENSE NO. 22056, EXPIRATION DATE JULY 30, 2010.

ENGINEER				DEVELOPER											
D.S. THALER & ASSOCIATES, INC.				VANDERMAST, MITCHERLING & MITCHERLING LLC											
7115 AMBASSADOR ROAD P.O. BOX 474229 BALTIMORE, MARYLAND 21244-1428 410-444-3647				1205 YORK ROAD SUITE 10 LUTHERVILLE, MD 21043											
AS-BUILT PER RECORD PRINT				REVISION	DATE	BY	P. W. A. NO.	KEY SHEETS	POSITION SHEETS	DRAWING SCALE	DEPARTMENT OF PUBLIC WORKS				
DRAFTSMAN	DATE							E - NE 22 - NW	5,6,7 SE 39,40 (B) 5,6 SE 41 (22)	PLAN : 1" = 100' PROFILE : N/A	APPROVED _____ DIRECTOR				
D.S. THALER & ASSOC., INC.				DSGN BY: M.M.	BUREAU OF ENGINEERING AND CONSTRUCTION		BUILDINGS	HIGHWAYS	STRUCTURES	STORM DRAINS	SEWER	WATER	FIELD ENGINEER	BUR. OF ENGINEERING & CONSTRUCTION	
ENGINEER: DAVID ALLEN HAMIL				DWN BY: C.D.H.	REVIEWED		PRIVATE FACILITY								APPROVED _____ CHIEF
DATE: 12/19/07 J.C. NO.: 22056				CHEK BY: M.M.	DATE										DATE

BALTIMORE COUNTY DEPARTMENT OF PUBLIC WORKS BUREAU OF ENGINEERING & CONSTRUCTION
STORM WATER MANAGEMENT
PROPOSED DRAINAGE AREA MAP
CREDITS EXHIBIT
SUBDIVISION: VANDERMAST PROPERTY
ELECT. DISTRICT NO. 15.C6

BALTIMORE COUNTY
DEPARTMENT OF ENVIRONMENTAL PROTECTION
STORMWATER MANAGEMENT
APPROVED: G. A. HAMIL 2-4-10
STORMWATER MANAGEMENT ENVIRONMENTAL
PROTECTION & RESOURCE MANAGEMENT

STORMWATER MANAGEMENT DIVISION	
SHEET DESIGNATION	CONTRACT NO.
JOB ORDER NO.	
SHEET 11 OF 11	
DRAWING NO.	
FILE NO. 4	